


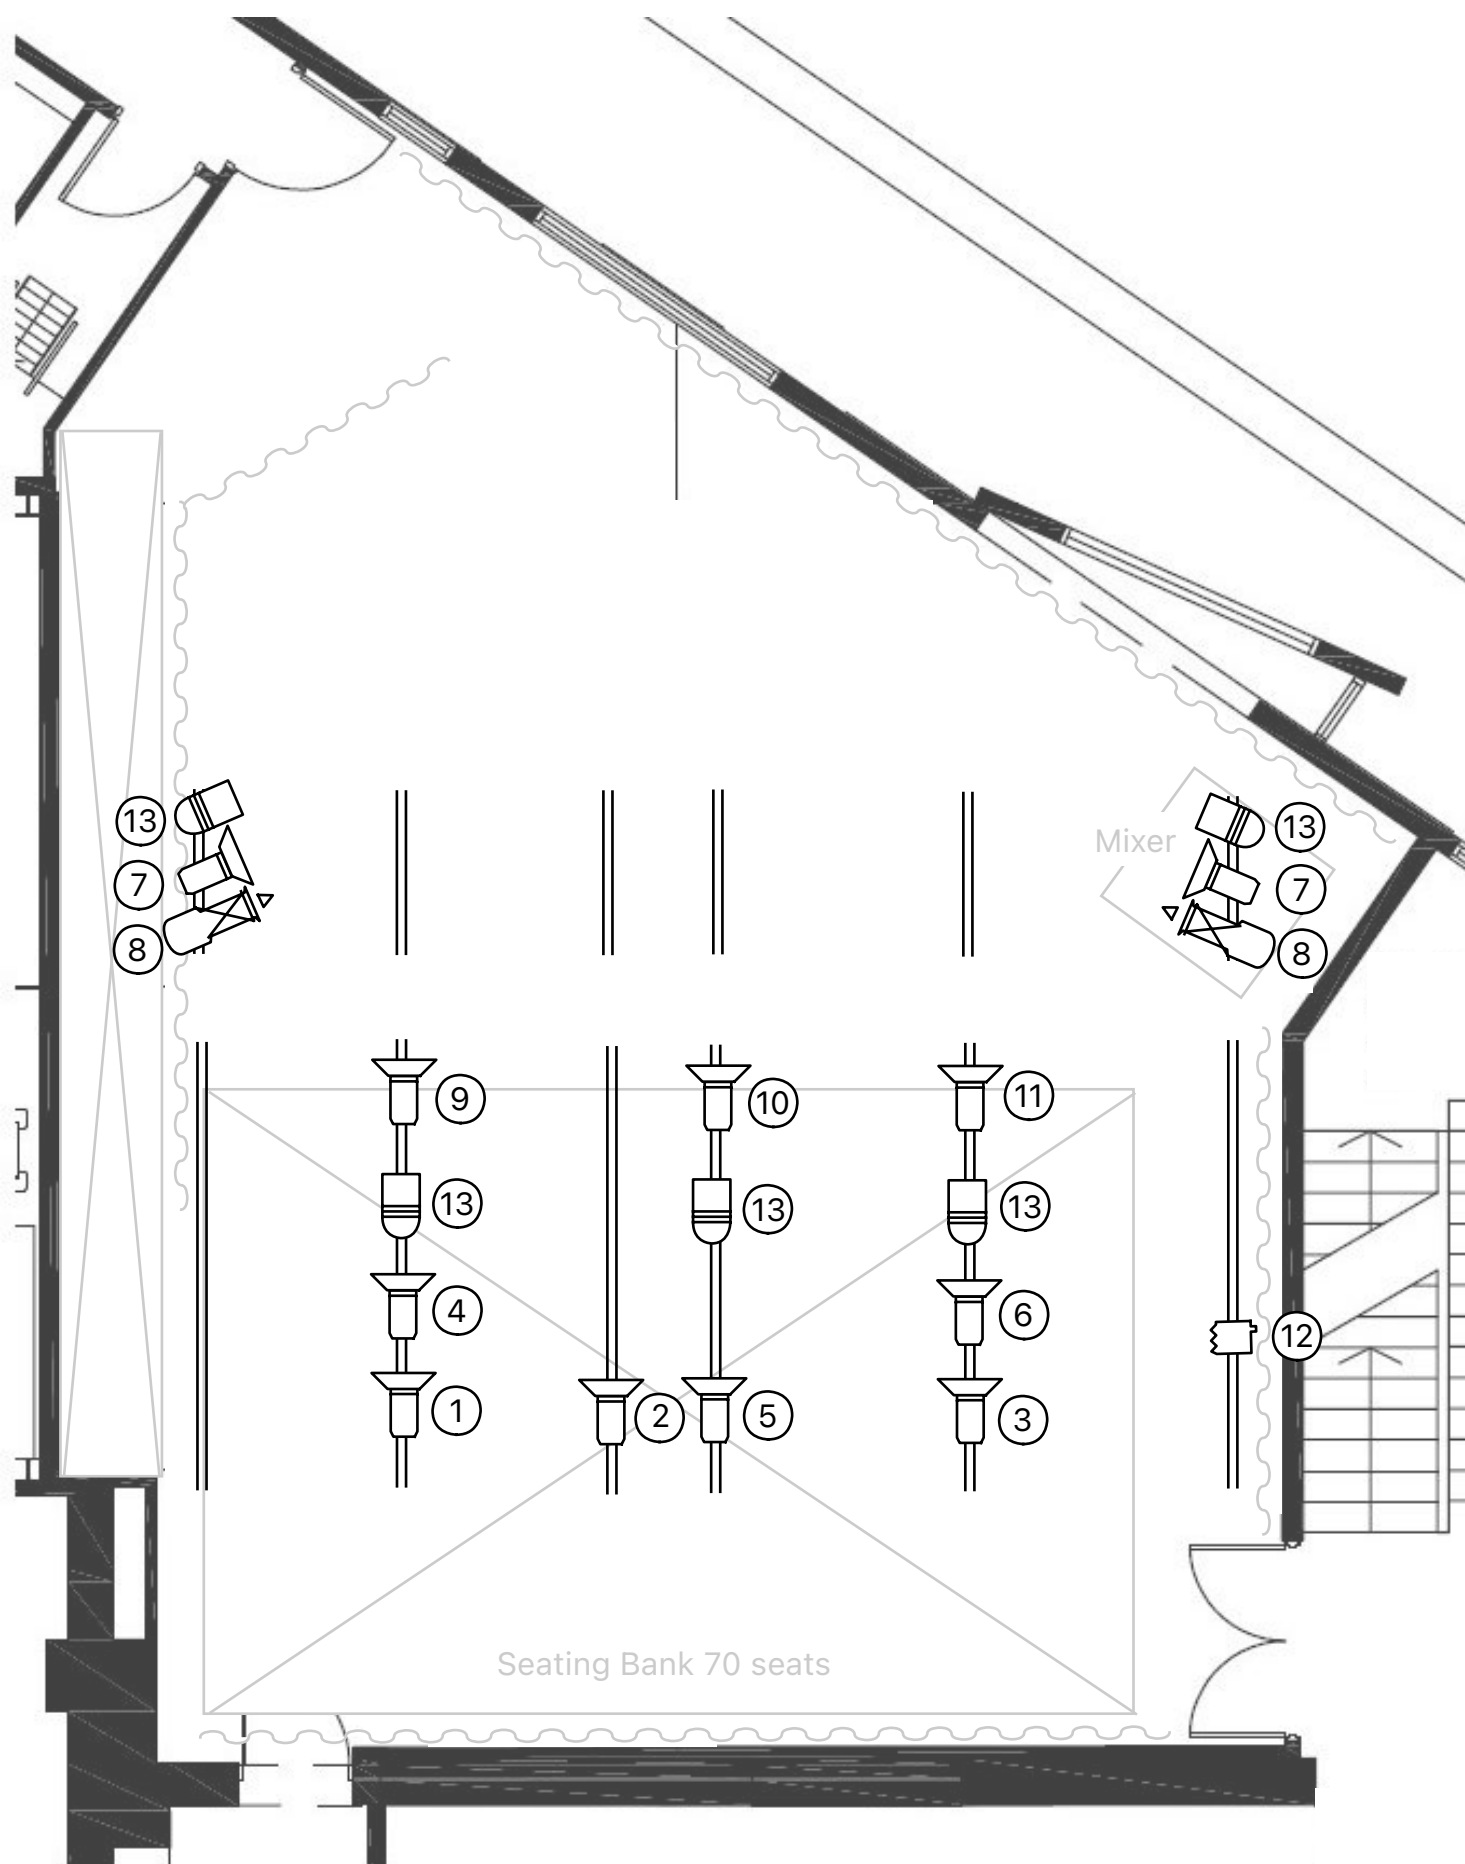

Clocktower Centre Studio LX Plan 2024

Key:

- Selecon Acclaim 650 Fresnel
- Selecon Pacific 12-26
- LED Par
- QI (house LX)
- Gobo - "Breakup"

0 0.5 1 2 3 4 5 10
SCALE 1:100 / B1 Metres