

LEGEND

Performer 600 MkIII 15/30 Profile	Performer 600 MkIII 25/50 Profile	Infinity TF-260C7 Fresnel	Chauvet Colordash Par Hex 12	Chauvet Colordash Par Hex 12 IP	Chauvet Ovation C-640FC	Mirror Ball

Detail
Colour
Ch#
DMX

MOONEE VALLEY CITY COUNCIL DATE 10/02/2023

The Clocktower Centre


TITLE:
**CTC STD LX Plan
2023**

DWG NO. v2.0

SCALE 1:50 AT A3

SHEET 2 OF 2

A3
1000.00

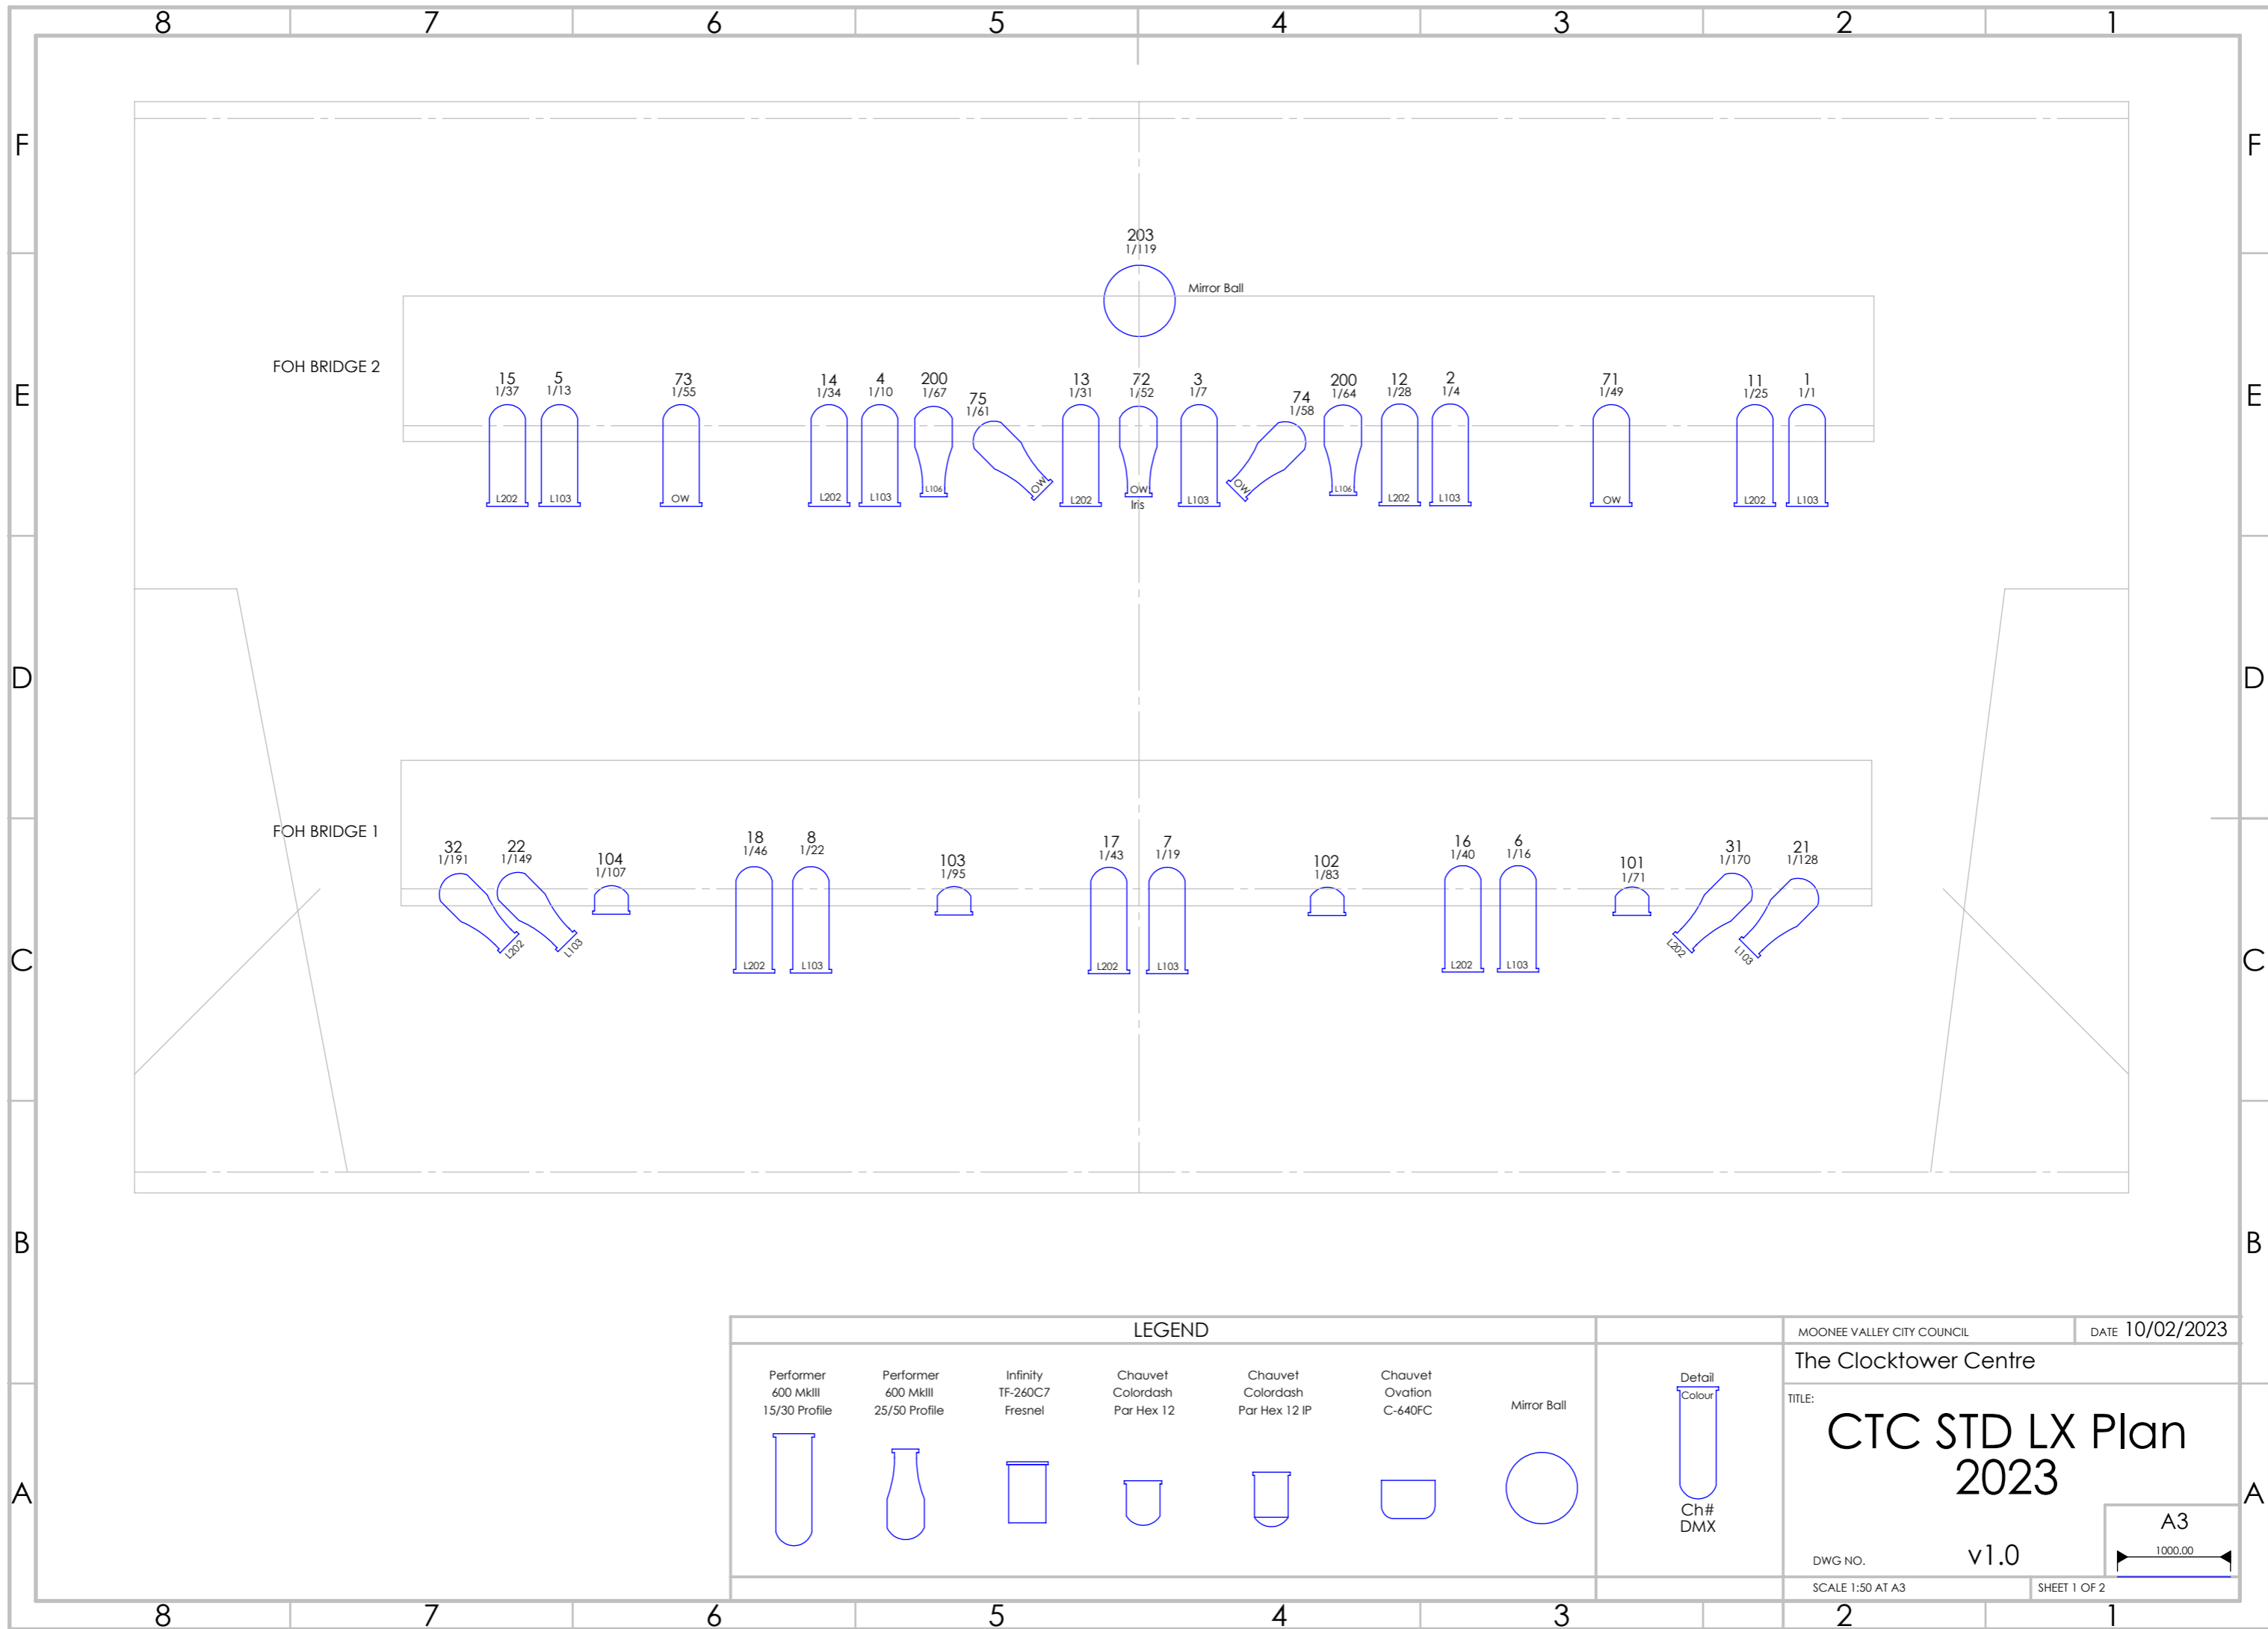

FOH BRIDGE 2

FOH BRIDGE 1

203
1/119

Mirror Ball

15
1/37

5
1/13

73
1/55

14
1/34

4
1/10

200
1/67

75
1/61

13
1/31

72
1/52

3
1/7

74
1/58

200
1/64

12
1/28

2
1/4

71
1/49

11
1/25

1
1/1

L202

L103

OW

L202

L103

L106

OW

L202

OW
Iris

L103

OW

L106

L202

L103

OW

L202

L103

32
1/191

22
1/149

104
1/107

18
1/46

8
1/22

103
1/95

17
1/43

7
1/19

102
1/83

16
1/40

6
1/16

101
1/71

31
1/170

21
1/128

L202

L103

L202

L103

L202

L103

L202

L202

L103

L202


L103

L202


L103

LEGEND


Performer
600 MkIII
15/30 Profile

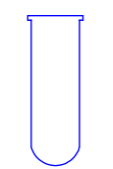


Performer
600 MkIII
25/50 Profile

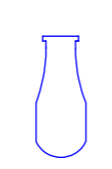


Infinity
TF-260C7
Fresnel

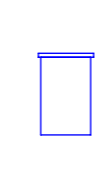

Chauvet
Colordash
Par Hex 12

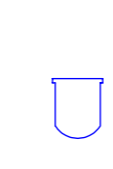


Chauvet
Colordash
Par Hex 12 IP

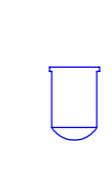

Chauvet
Ovation
C-640FC



Mirror Ball

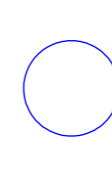

Detail
Colour



Ch#
DMX

MOONEE VALLEY CITY COUNCIL DATE 10/02/2023

The Clocktower Centre

TITLE:
**CTC STD LX Plan
2023**

DWG NO. v1.0

SCALE 1:50 AT A3 SHEET 1 OF 2

