


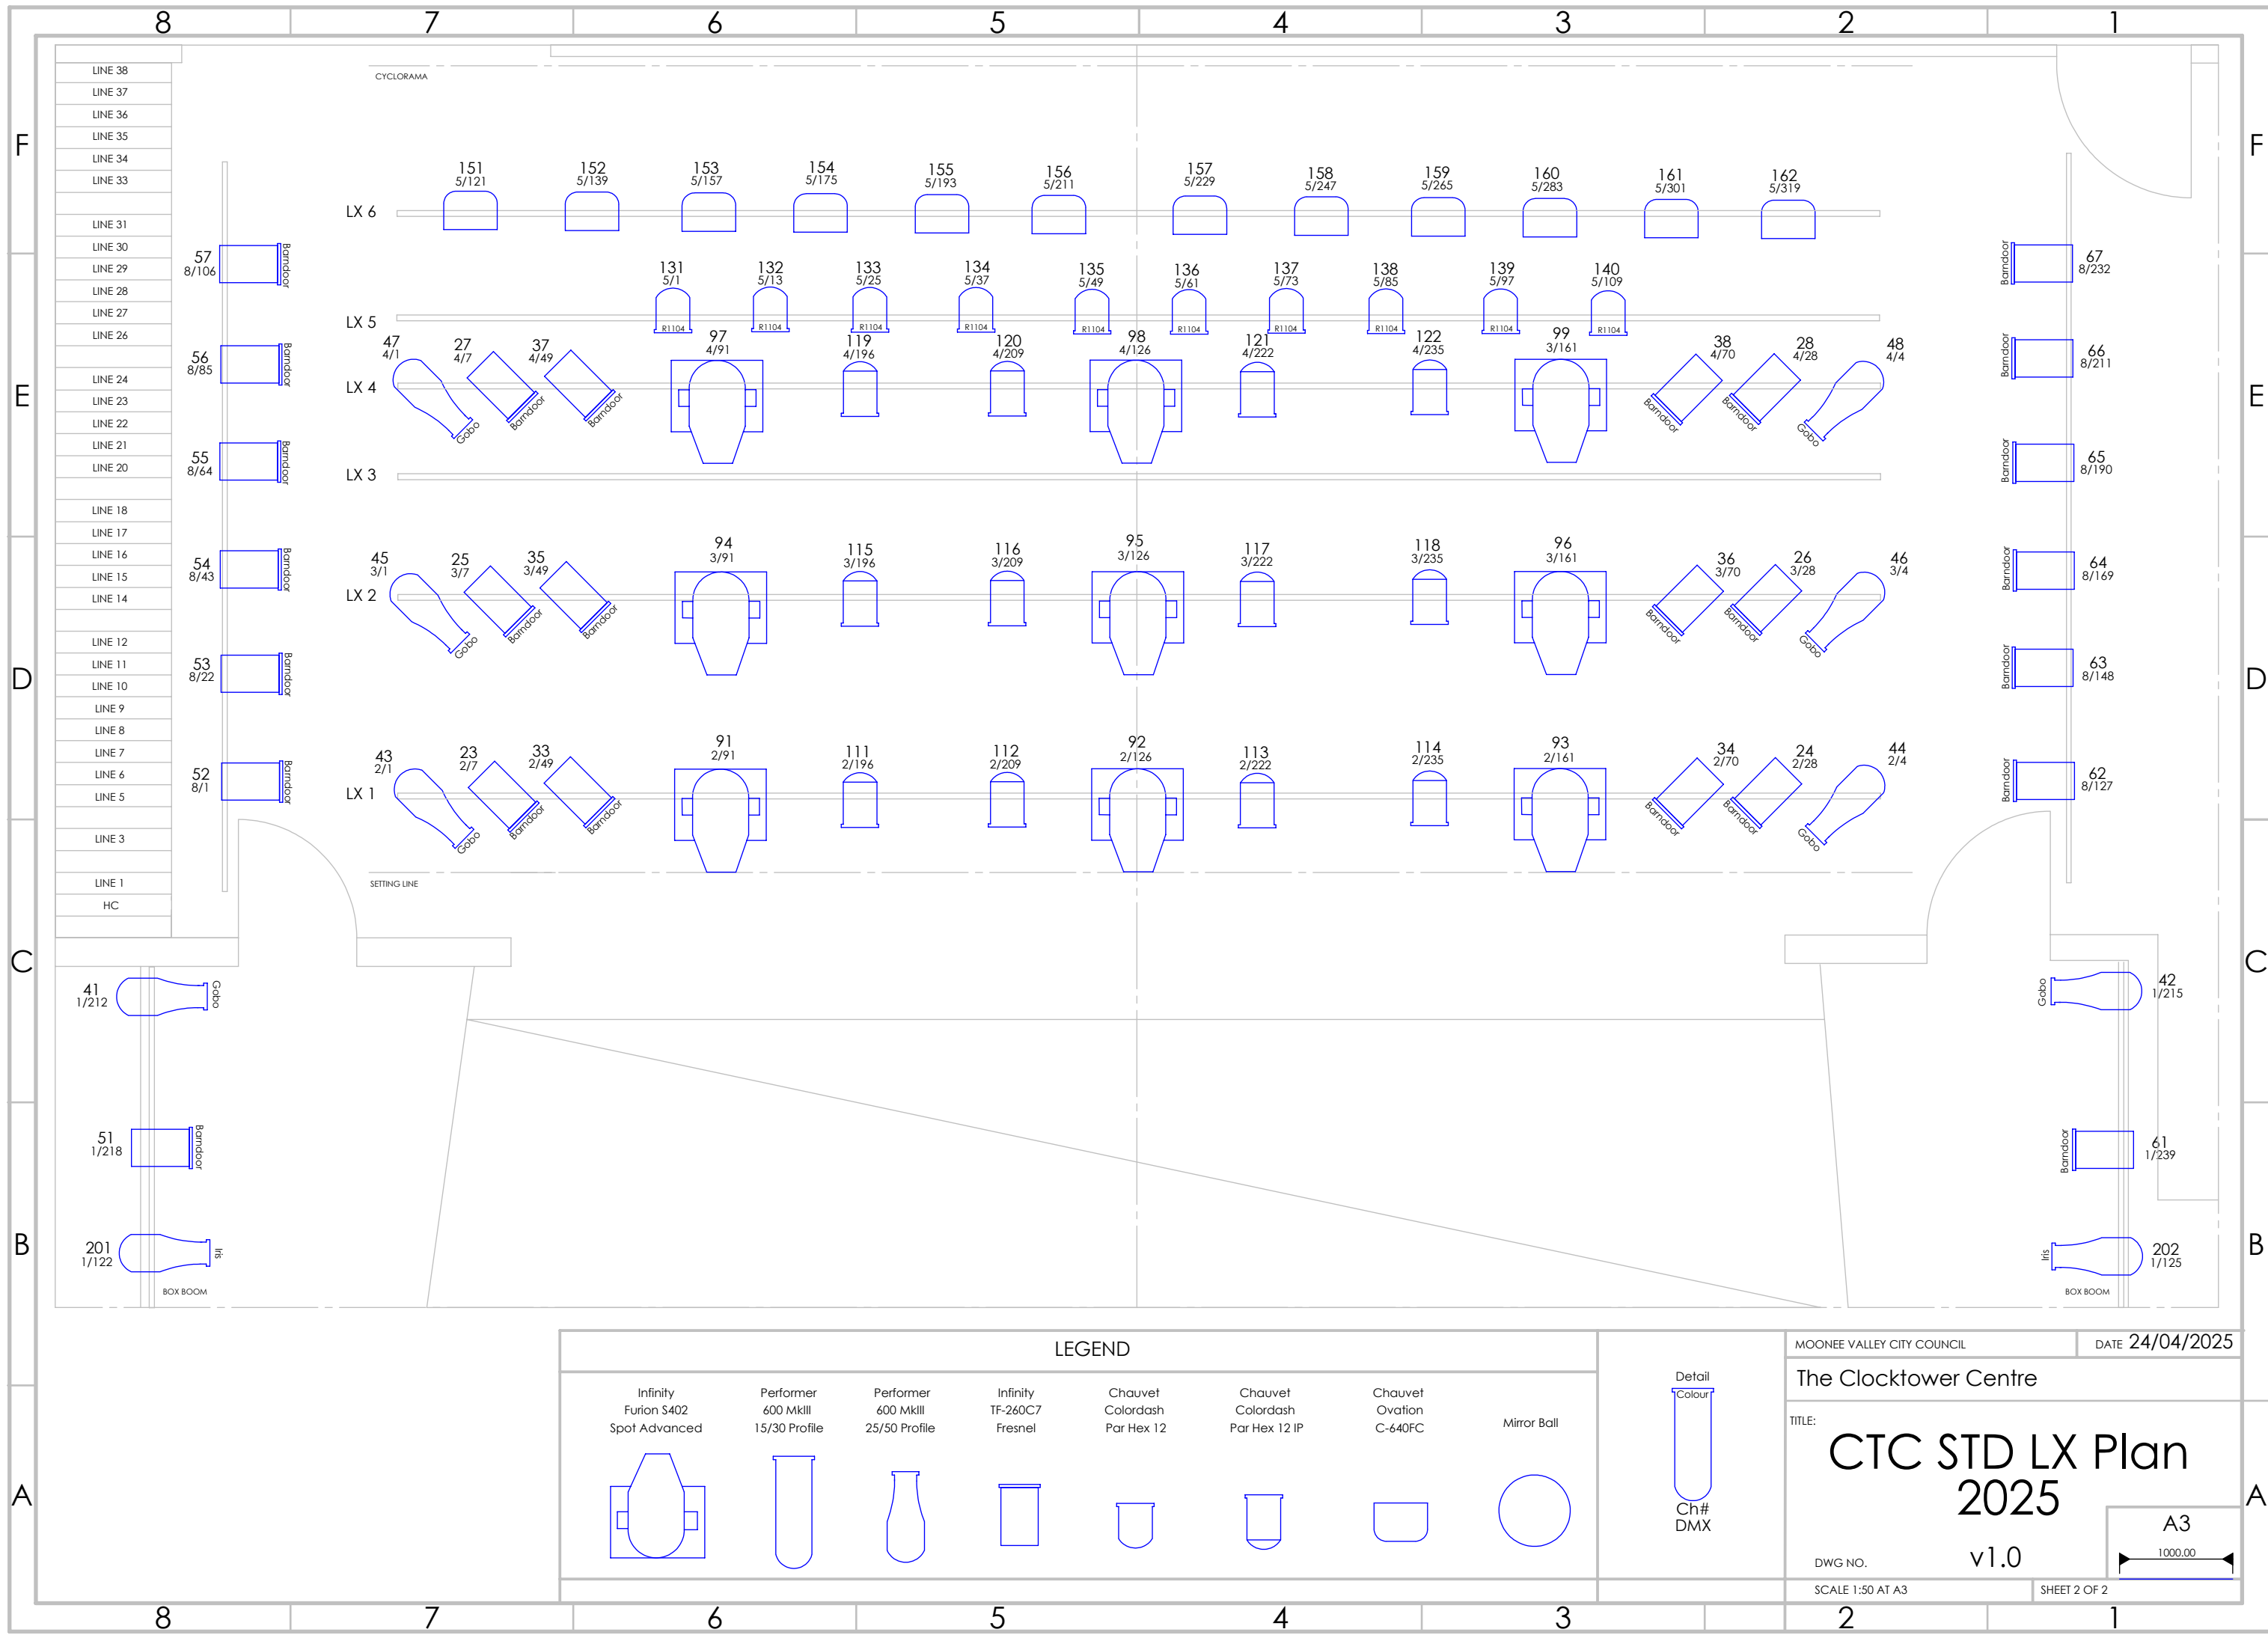

LEGEND

Infinity Furion S402 Spot Advanced	Performer 600 MkIII 15/30 Profile	Performer 600 MkIII 25/50 Profile	Infinity TF-260C7 Fresnel	Chauvet Colordash Par Hex 12	Chauvet Colordash Par Hex 12 IP	Chauvet Ovation C-640FC	Mirror Ball

Detail
Colour
Ch#
DMX

MOONEE VALLEY CITY COUNCIL

DATE 24/04/2025

The Clocktower Centre

TITLE:
**CTC STD LX Plan
2025**
v1.0

DWG NO.
SCALE 1:50 AT A3

A3
1000.00

SHEET 2 OF 2