


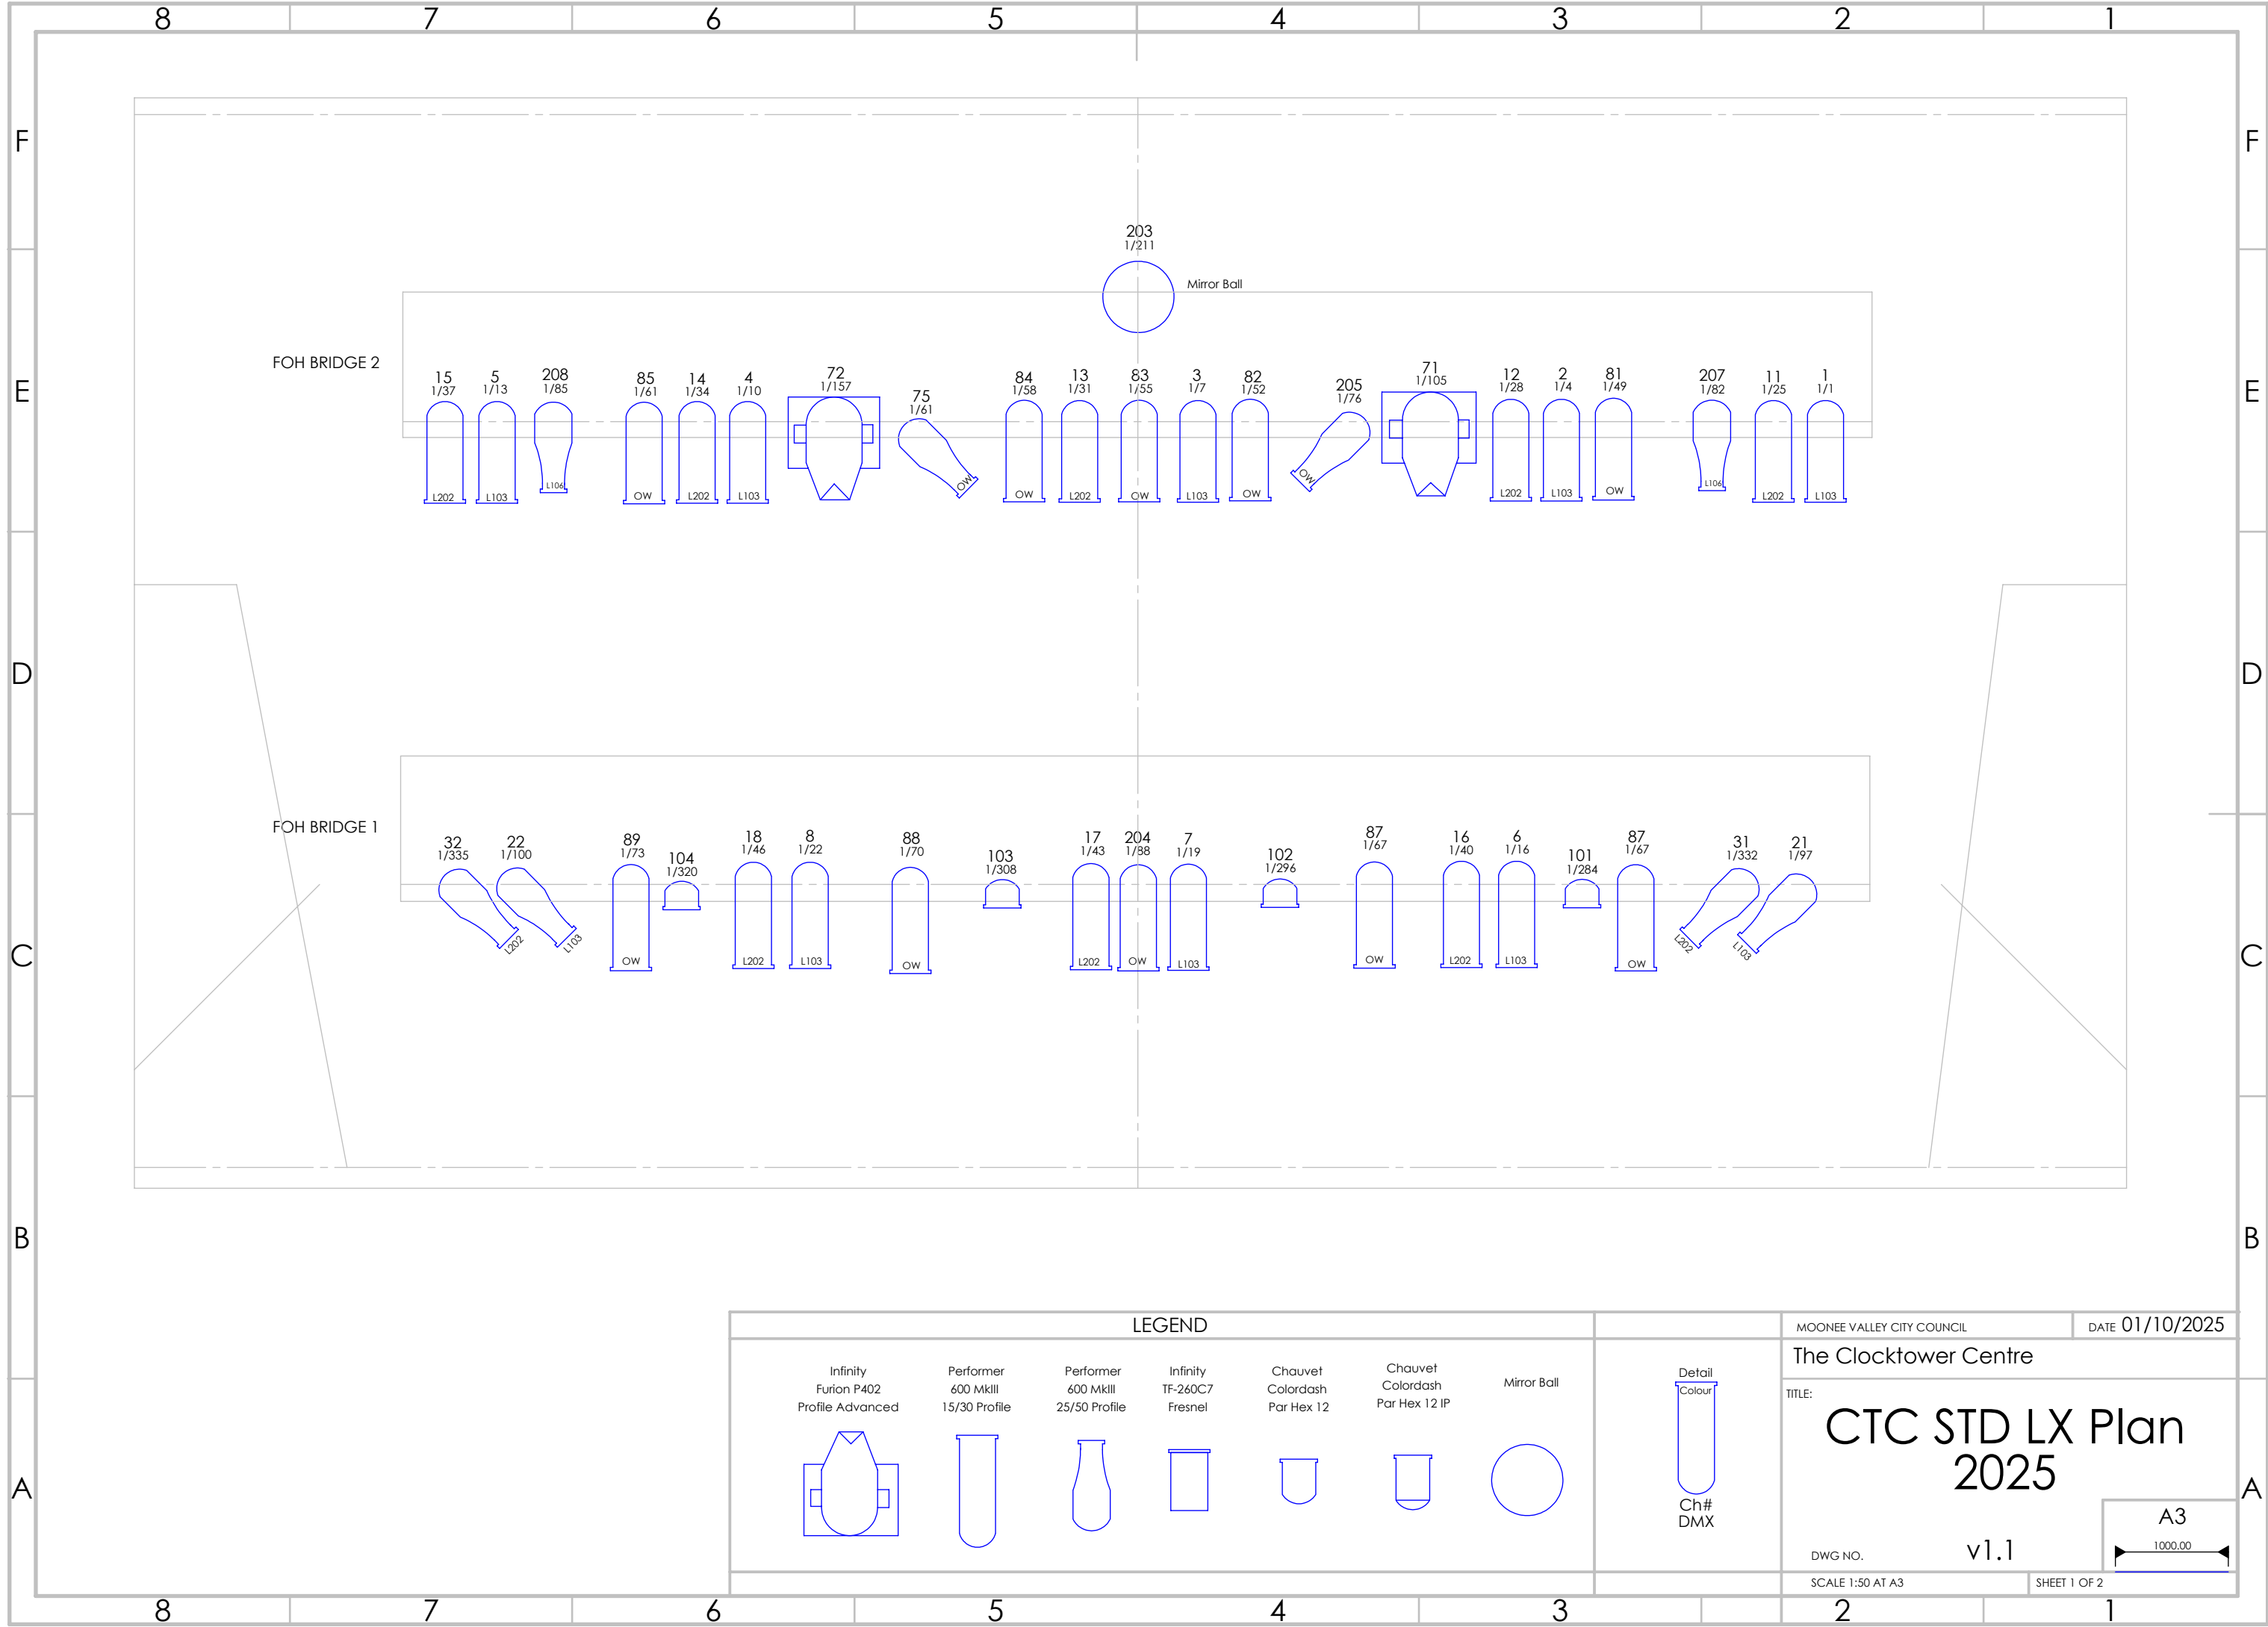

FOH BRIDGE 2

FOH BRIDGE 1

203
1/211

Mirror Ball

15
1/37

5
1/13

208
1/85

85
1/61

14
1/34

4
1/10

72
1/157

75
1/61

84
1/58

13
1/31

83
1/55

3
1/7

82
1/52

205
1/76

71
1/105

12
1/28

2
1/4

81
1/49

207
1/82

11
1/25

1
1/1

32
1/335

22
1/100

89
1/73

104
1/320

18
1/46

8
1/22

88
1/70

103
1/308

17
1/43

204
1/88

7
1/19

102
1/296

87
1/67

16
1/40

6
1/16

101
1/284

87
1/67

31
1/332

21
1/97