


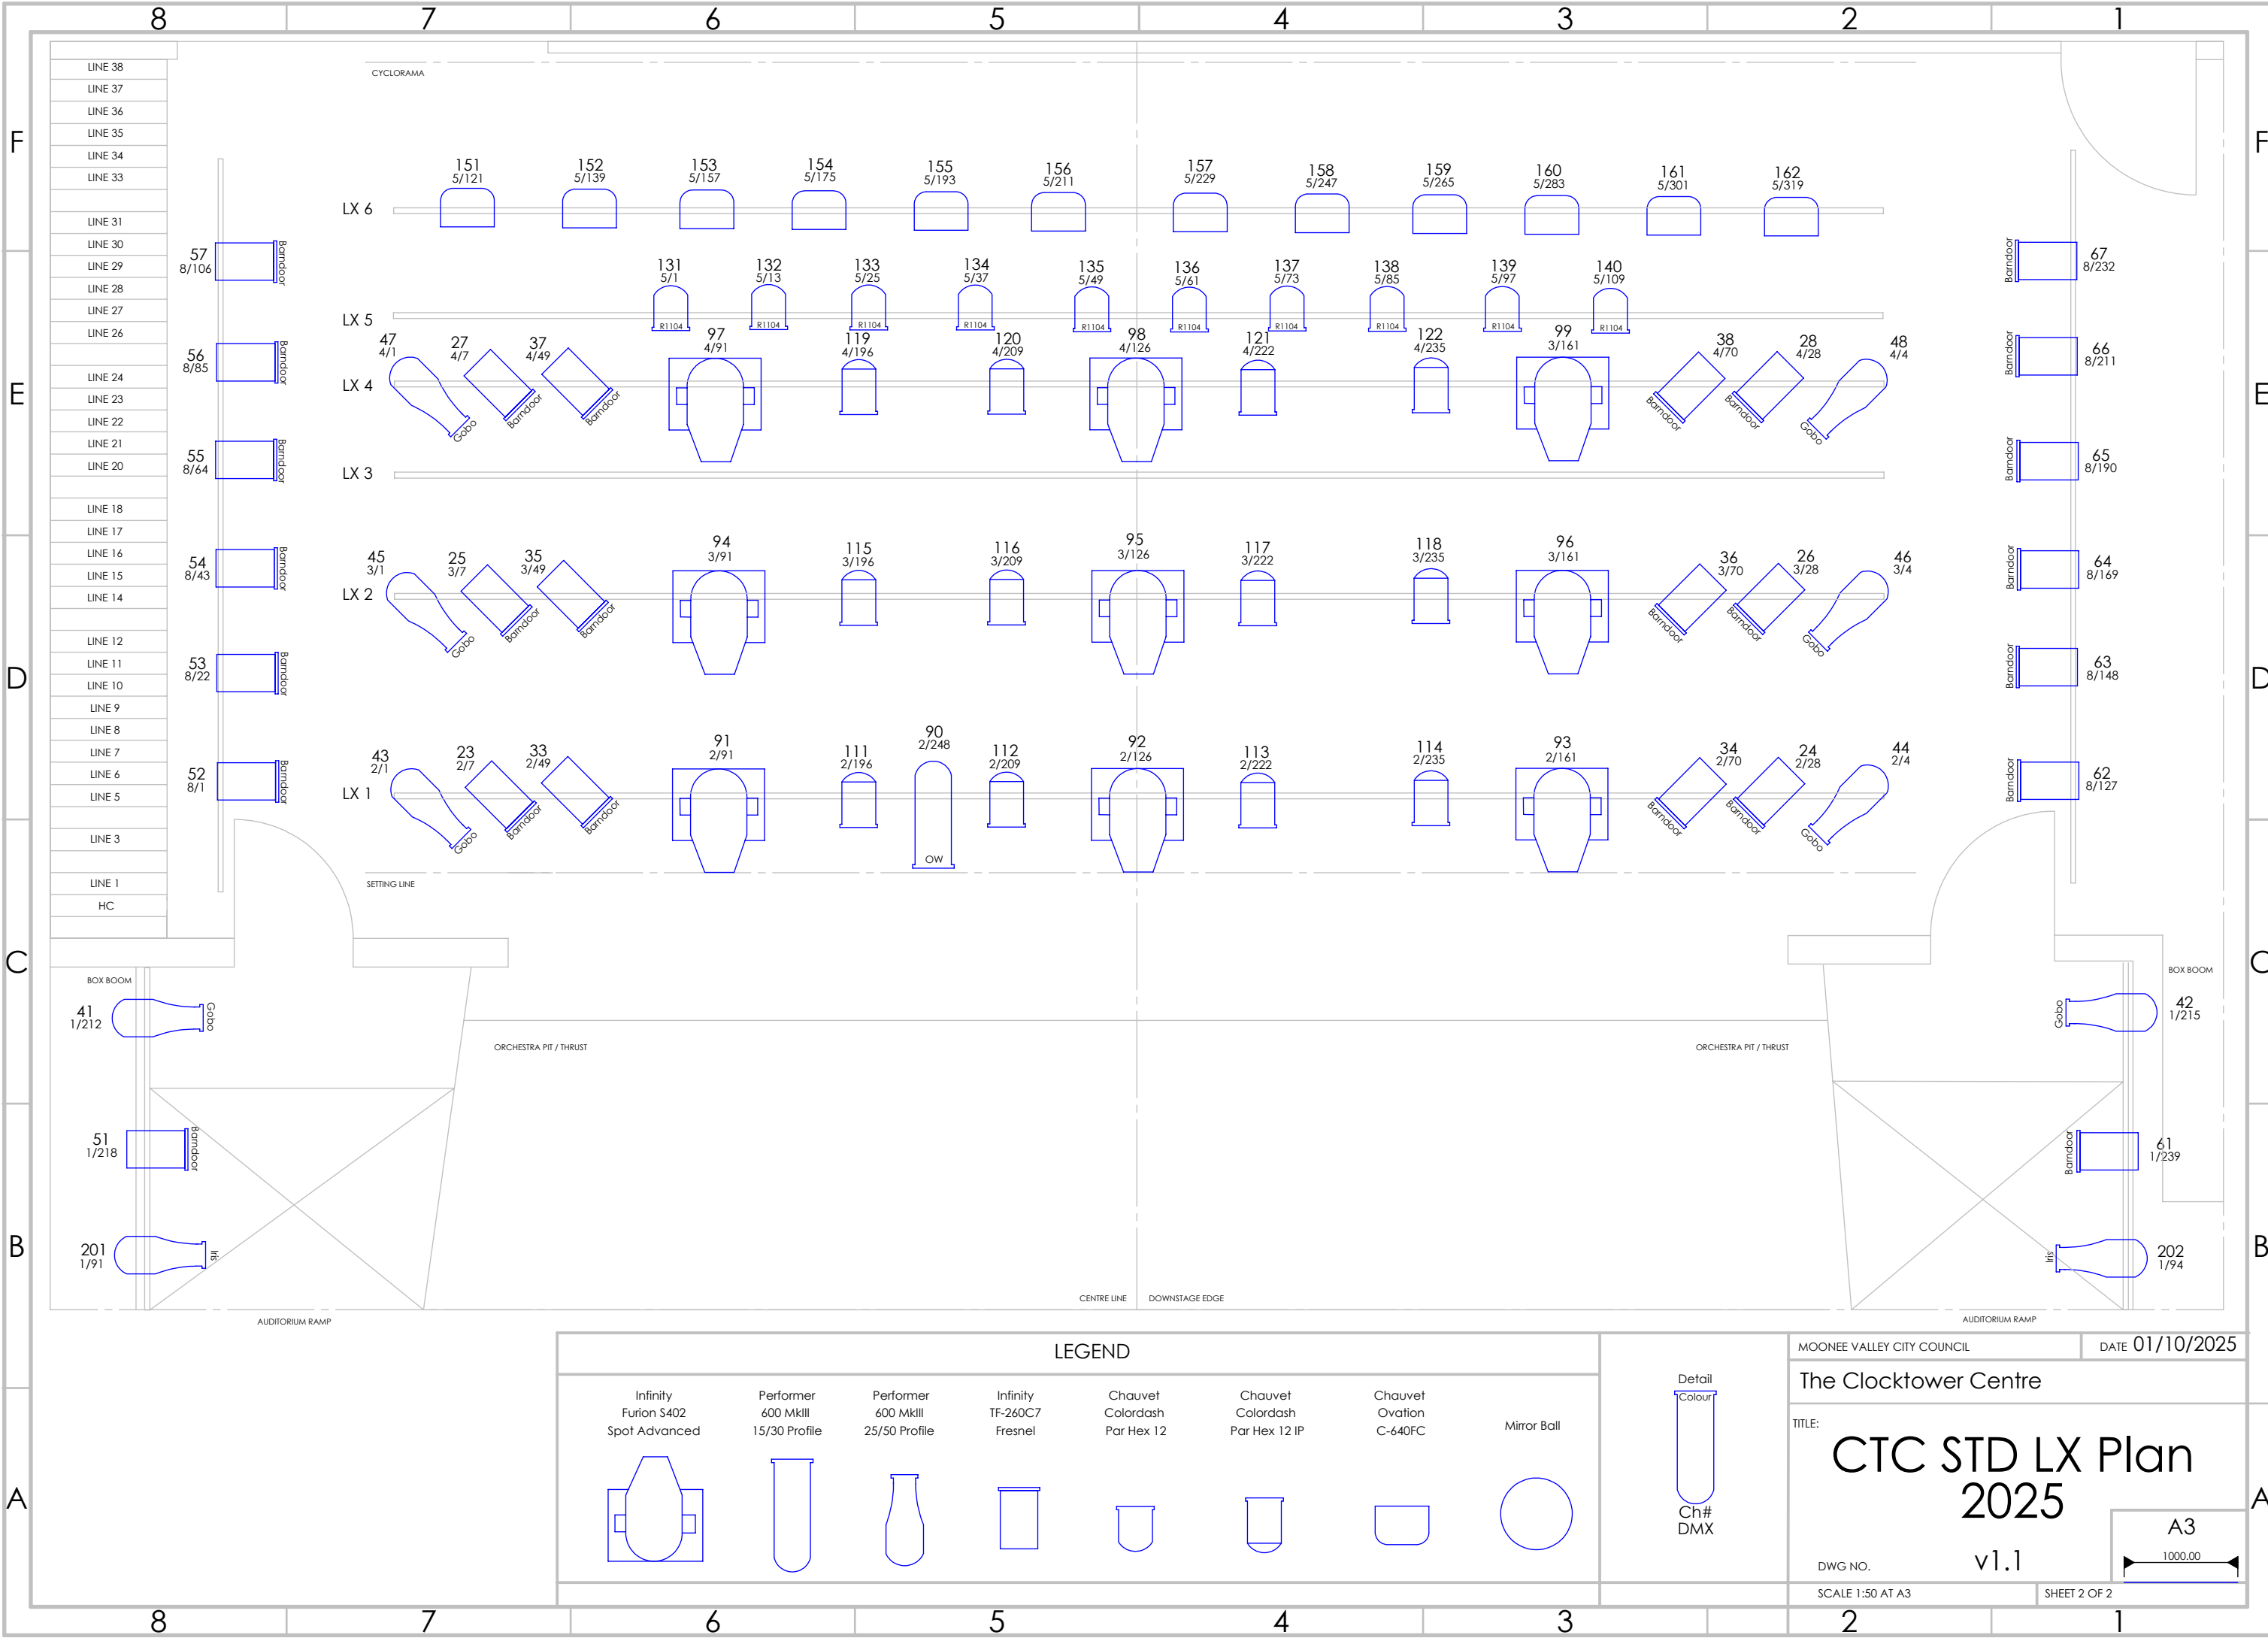

MOONEE VALLEY CITY COUNCIL DATE 01/10/2025

The Clocktower Centre

TITLE:
**CTC STD LX Plan
2025**

DWG NO.

v1.1

SCALE 1:50 AT A3

SHEET 2 OF 2

A3

1000.00